



Key to Instrumentation

Symbol	Instrument Type	Used	In stock
	Chauvet COLORado 1 Quad Zoom VW	28	28
	ADJ Dotz Par 100	0	6
	ETC ColorSource Spot 36deg	4	6
	Chauvet COLORado Batten Quad 9 Tour	0	8

System Legend

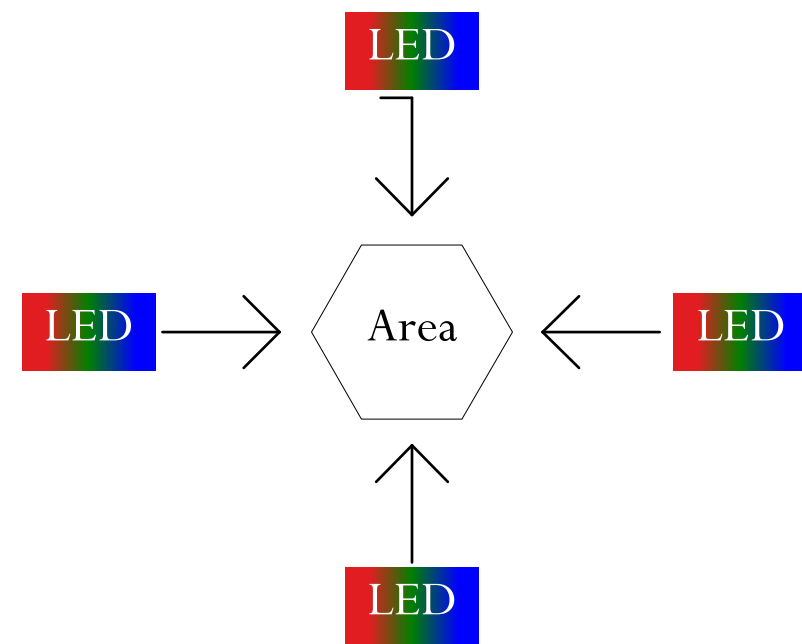


Label Legend

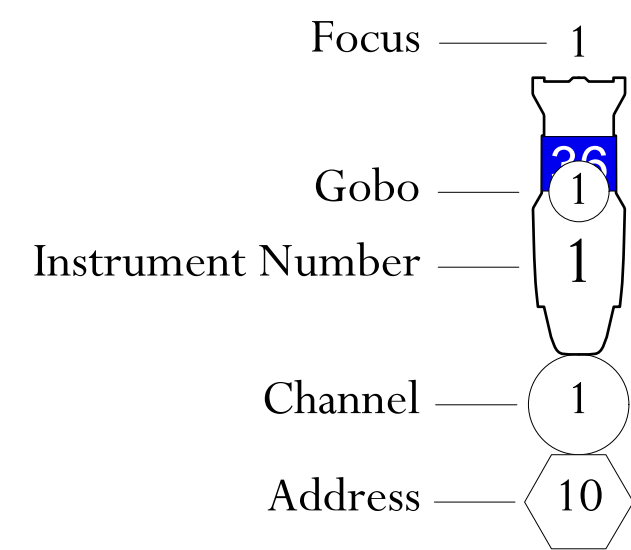

Notes

- All gobos and gobo holders used are property of the Clarence Brown Theatre. Please leave them for Collin to pick up after strike.
- All measurements are approximations.
- Additional questions or concerns should be addressed to the designer: (901) 493-6806 or collin.w.hall@gmail.com.

Works: 39
House: 40

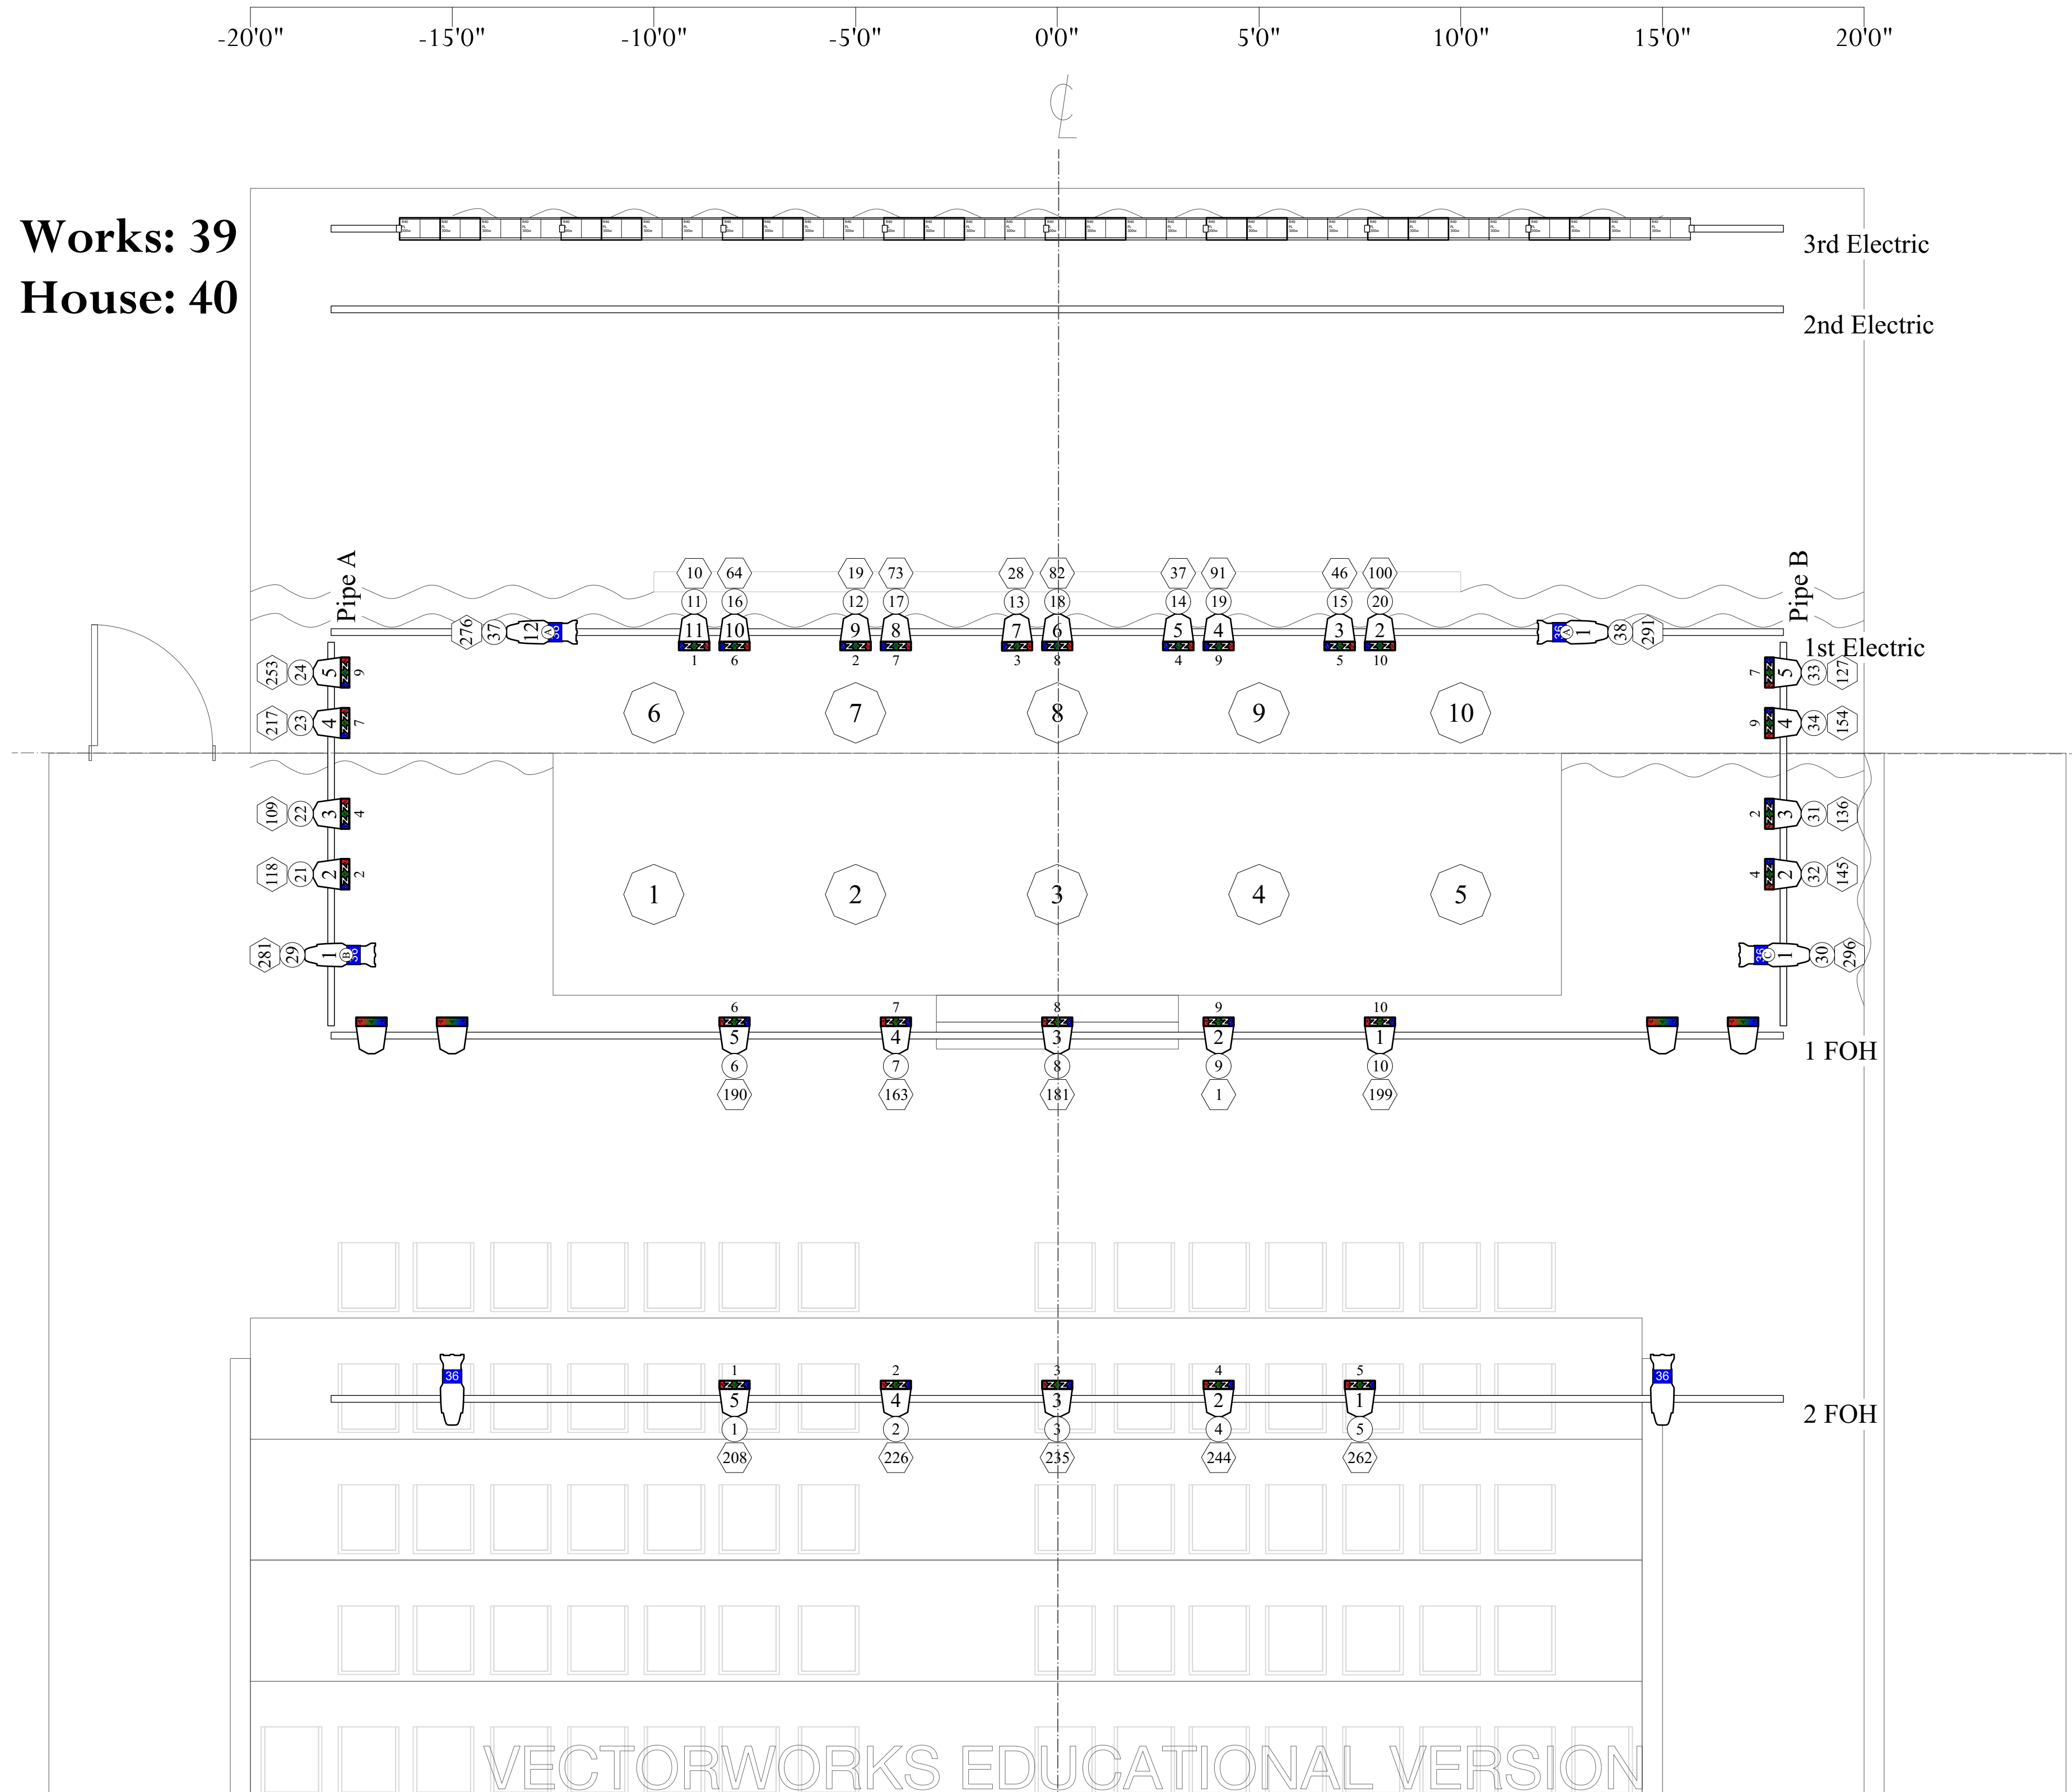

Template Legend

- Cloud 10**
R77168
B size
2 Count
- Office Window 4**
G759
A size
1 Count
- Cats Window**
R77138
A size
1 Count

8 x 10: One Act Festival

Lighting Designer: Collin Hall
Assistant Lighting Designer: David M. Greenberg
Master Electrician: Hunter Ayers
Stage Manager: Randy Thompson

Scale	Plate	Drafting Date	Revision Number	Drafted By:
3/8" = 1'	1 of 1	7/31/18	5	CH